

EXPLANATIONS
ALL MEASURES ARE IN MILLIMETERS.

NOTES
THE SLIDING WINDOW SHALL BE TYPE SH, SVALSON AB SWEDEN (+46 911 66725).

CONSTRUCTION
MOTOR, TRANSMISSION AND AUTOMATIC LOCKING SHALL BE PLACED WITHIN THE FRAME.


LOCKING
THE SLIDING WINDOW SHALL BE LOCKED AUTOMATICALLY IN CLOSED POSITION. (LOCKING IN 50 mm INTERVAL IS OPTIONAL.)

FINISH
THE STEELPROFILES SHALL BE COLOUR COATED IN RAL 9010 (OR ANY OTHER COLOUR.)

GLASS
6 mm FLOAT GLASS. (OR ANY OTHER TYPE OF GLASS WITH A MAXIMUM THICKNESS OF 75 mm.)

OPENINGSPEED
THE OPENINGSPEED OF THE SLIDING WINDOW IS APPROX. 200 mm/SECOND.

* THESE DIMENSIONS ARE DEPENDENT ON THE THICKNESS OF THE GLASS AND ON THE SAFETY REQUIREMENTS.

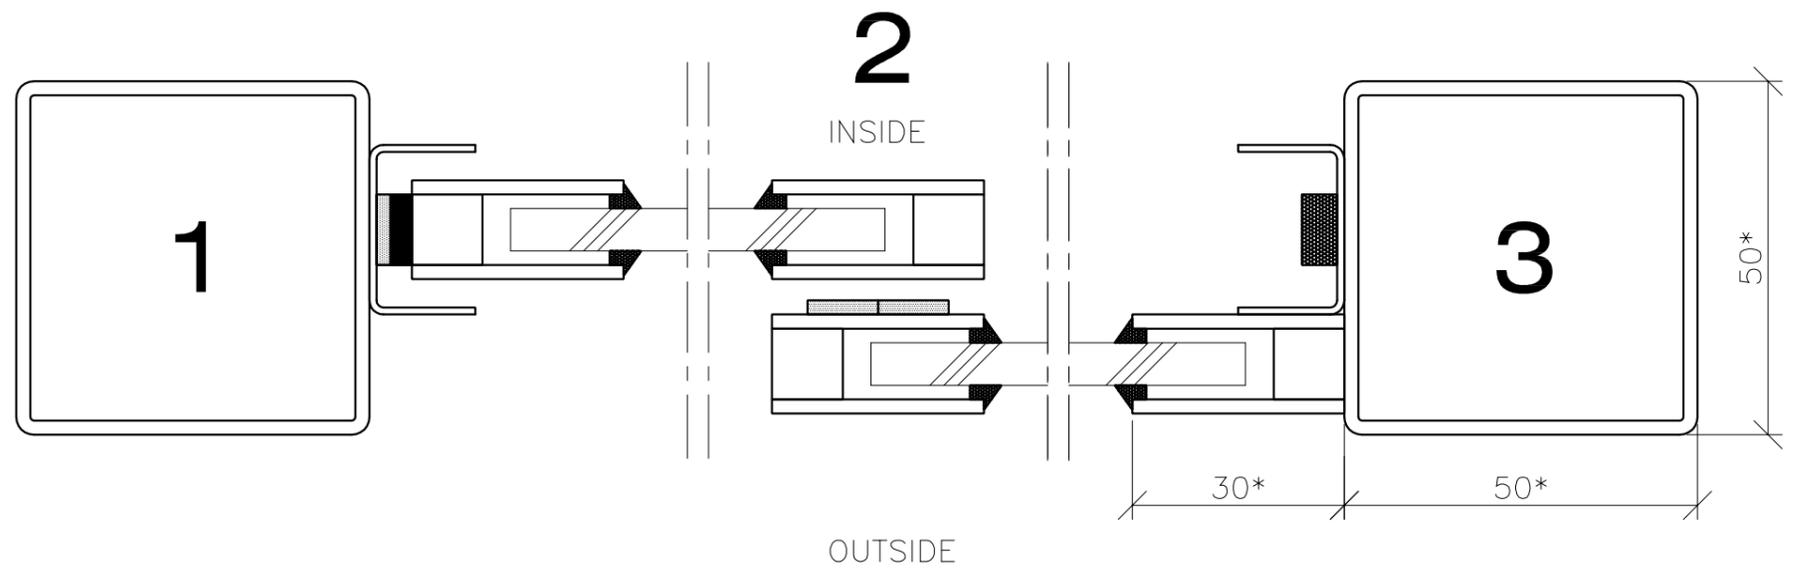

NOTE THAT THE SCREEN IS NOT OFFICIALLY FIRERATED AND THAT APPROVAL FROM YOUR LOCAL FIREAUTHORITES IS NESSESARY FOR APPROVED INSTALLATION IN A FIRERATED WALL.

REV	TYPE OF REVISION	DATE	SIGN
-----	------------------	------	------

 SVALSON AB Phone +46 911-66725 Telefax +46 911-66680 http://www.svalson.com	SLIDING WINDOW TYPE SH		SCALE 1:10, 1:1	VIEW FROM OUTSIDE <input checked="" type="checkbox"/>
	DRAWN/DESIGN --	DATE DD.MM.YY	DRAWING NUMBER SH.	VIEW FROM INSIDE <input type="checkbox"/>
	Box 584 S-943 28 Öjebyn SWEDEN	DATE DD.MM.YY	DRAWING NUMBER SH.	REV