


NOTE THAT THE SCREEN IS NOT OFFICIALLY FIRERATED
AND THAT APPROVAL FROM YOUR LOCAL FIREAUTHORITES IS
NESSESARY FOR APPROVED INSTALLATION IN A FIRERATED WALL.

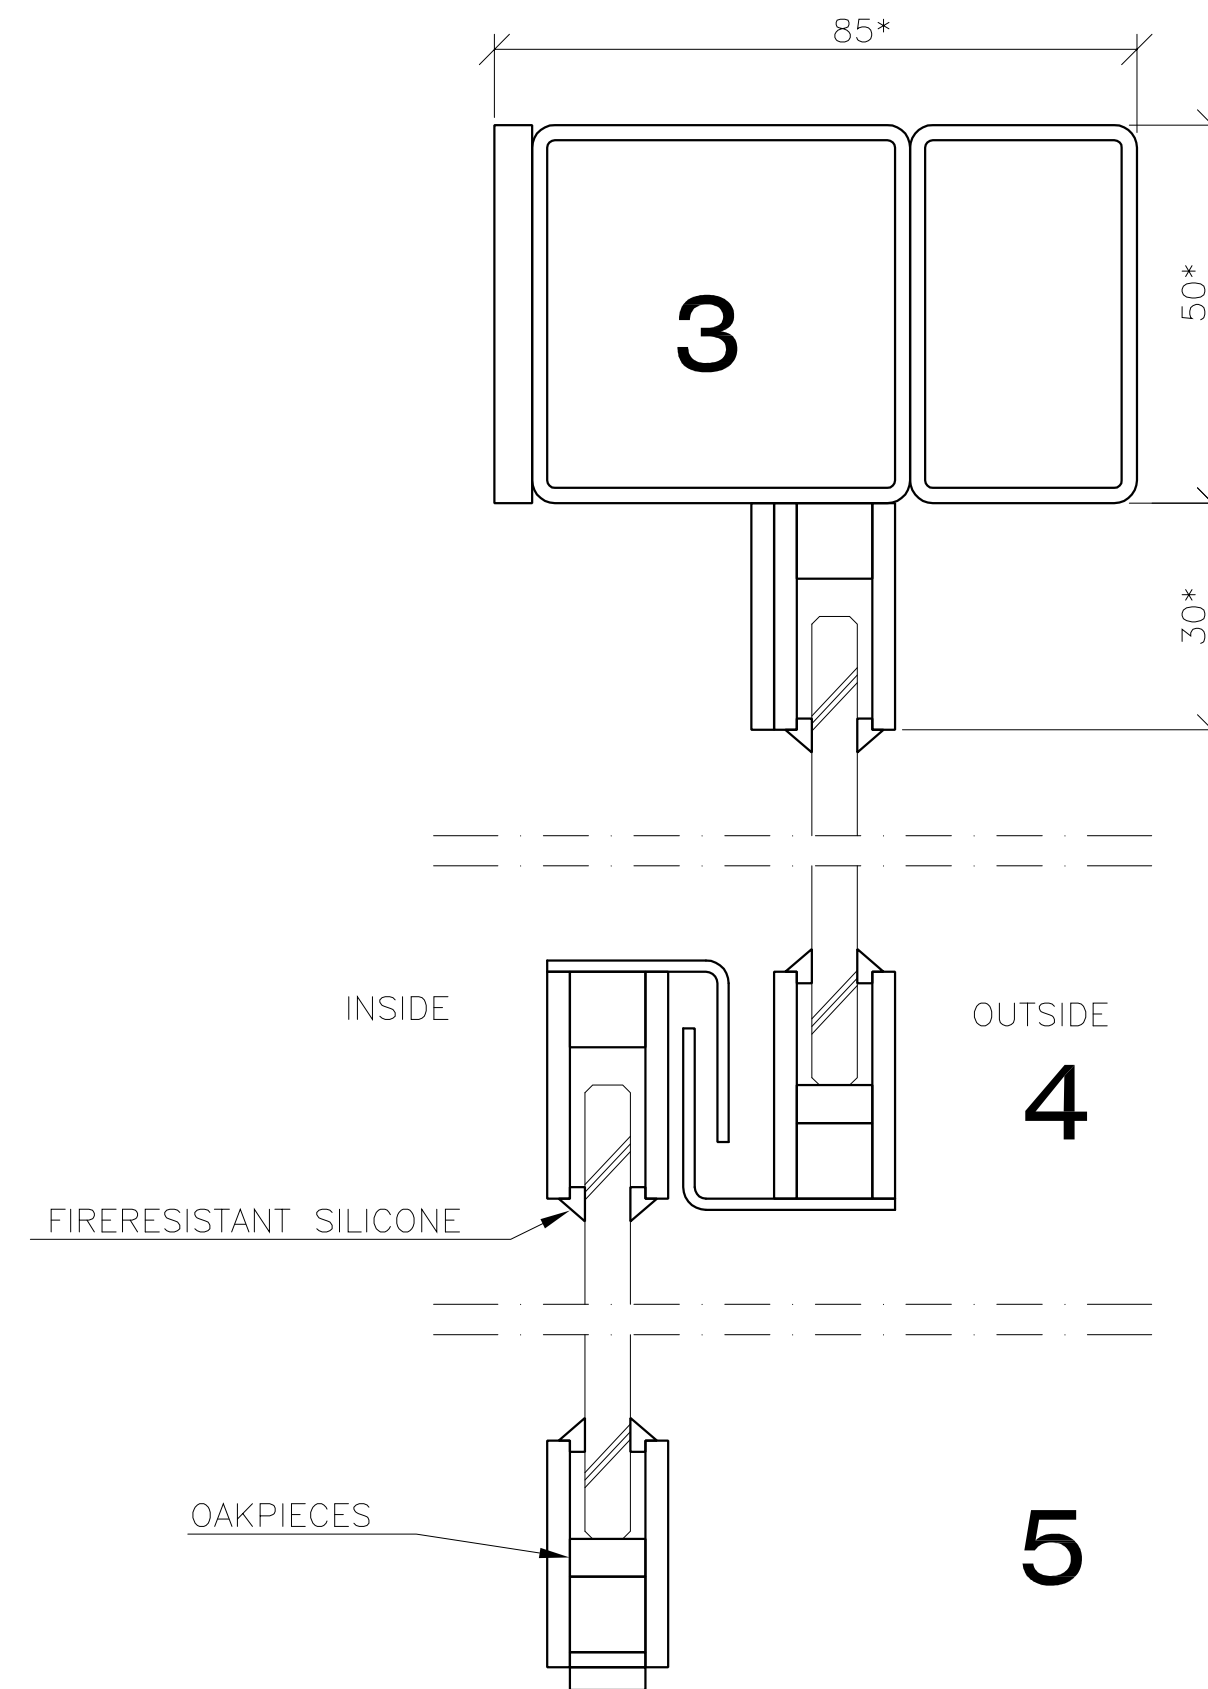

EXPLANATIONS
ALL MEASURES ARE IN
MILLIMETERS.

NOTES
THE SLIDING WINDOW SHALL BE
TYPE SV, SVALSON AB
SWEDEN (+46 911 66725).

CONSTRUCTION
MOTOR, TRANSMISSION AND
AUTOMATIC LOCKING SHALL
BE PLACED WITHIN THE FRAME.


LOCKING
THE SLIDING WINDOW SHALL BE
LOCKED AUTOMATICALLY IN
CLOSED POSITION. (LOCKING
IN 50 mm INTERVAL IS
OPTIONAL.)

FINISH
THE STEELPROFILES SHALL
BE COLOUR COATED IN RAL 9010
(OR ANY OTHER FINISH FOR
INSTANCE POWDER COATED OR
CLADDED WITH STAINLESS STEEL,
COPPER OR BRASS SHEET.
TYPE SV CAN ALSO BE MANUFACTURED
IN STAINLESS OR ACID-RESISTING STEEL.)

GLASS
6 mm PYRAN GLASS E60.

OPENINGSPEED
THE OPENINGSPEED OF THE
SLIDING WINDOW IS APPROX.
200 mm/SECOND.

* THESE DIMENSIONS ARE DEPENDENT
ON THE THICKNESS OF THE GLASS
AND ON THE SAFETY REQUIREMENTS.
TYPE SV CAN BE MANUFACTURED
WITH GLASS UP TO 75 mm.

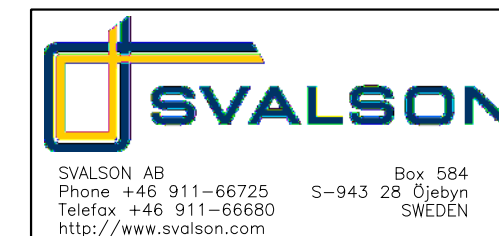

REV	TYPE OF REVISION	DATE	SIGN
SLIDING WINDOW TYPE SV			
DRAWN/DESIGN --		SCALE 1:10, 1:1	VIEW FROM OUTSIDE VIEW FROM INSIDE
DATE 10.08.17	DRAWING NUMBER --	REV	